


2'x2' 15/16" H.D. GRID SYSTEM (BY OTHER)

48"x72" PANEL HAS (12) LOAD POINTS, STARTING WITH THE (4) CORNER CLIPS ATTACHED TO THE PANEL, AS WITH THE 24"x24" PANEL

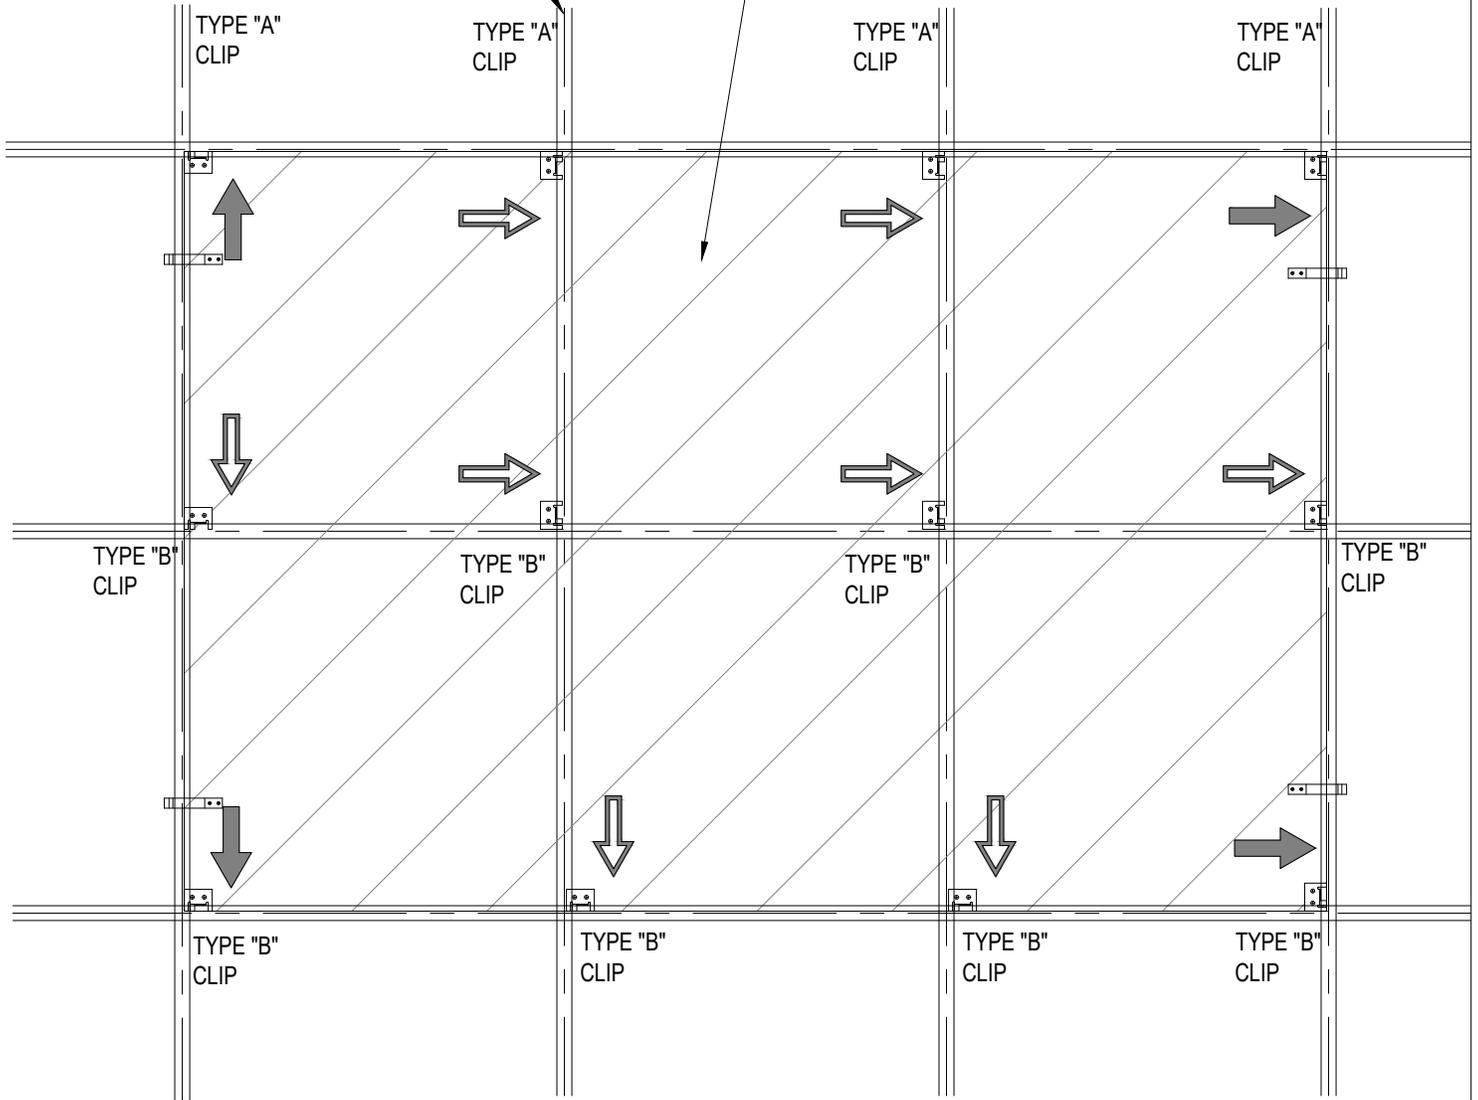

acoustigreen

123 Columbia Court North Chaska, MN 55318 (888) 258 4637

COPYRIGHT ACOUSTIGREEN © 2015

DRAWING NAME:

LIFT & TWIST 4X6 PANEL GRID

DRAFTED BY: BCO

LAST REVISED: 2/16/2016

SCALE: ---

DO NOT SCALE DRAWING. FIGURED DIMENSIONS ARE TO BE FOLLOWED. READ THIS DRAWING IN CONNECTION WITH GENERAL ARCHITECTURAL PLANS, STRUCTURAL PLANS, AND OTHER RELATED DRAWINGS. THESE DRAWINGS REPRESENT ACOUSTIGREEN'S UNDERSTANDING AND INTERPRETATION OF THE ARCHITECTURAL DRAWINGS AND HOW ACOUSTIGREEN PRODUCTS RELATE TO THE PROJECT.