

2" BUGLE HEAD SCREW  
(TYP.) (BY OTHERS)

1" OR 2" ACOUSTICAL  
BACKER (OPTIONAL)

WOOD OR STEEL  
STUD (TYP.)

1" OR 2" FURRING STRIP  
(BY OTHERS)

ACOUSTIGREEN BACKER  
STRIP

GYP. BD. TYP.

OPTIONAL CUSTOM  
TRIM FASTENED WITH  
FINISH NAIL  
(BY INSTALLER)

16 GA. FINISH NAIL  
(PUTTY TO MATCH  
FINISH - BY  
INSTALLER)

**1** DIRECT ATTACHMENT - TYP.  
SCALE: 3" = 1'-0"



**acoustigreen**

123 Columbia Court North Chaska, MN 55318 (888) 258 4637

COPYRIGHT ACOUSTIGREEN © 2015

DRAWING NAME:


**GRILLE w/ BACKER SYSTEM DIRECT ATTACHMENT DETAIL**

DRAFTED BY: YPN


LAST REVISED: 12/1/2015

SCALE: AS NOTED


DO NOT SCALE DRAWING. FIGURED DIMENSIONS ARE TO BE FOLLOWED. READ THIS DRAWING IN CONNECTION WITH GENERAL ARCHITECTURAL PLANS, STRUCTURAL PLANS, AND OTHER RELATED DRAWINGS. THESE DRAWINGS REPRESENT ACOUSTIGREEN'S UNDERSTANDING AND INTERPRETATION OF THE ARCHITECTURAL DRAWINGS AND HOW ACOUSTIGREEN PRODUCTS RELATE TO THE PROJECT.

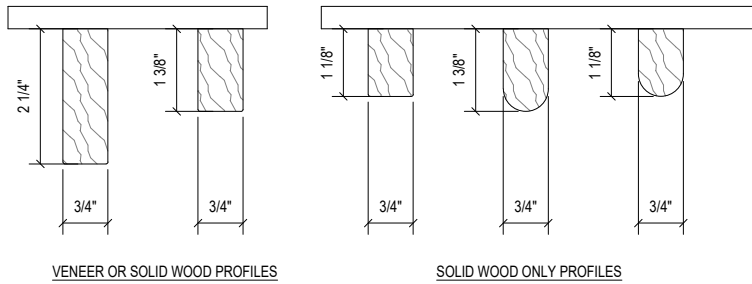

**1 COMMON STAVE PROFILES**  
SCALE: 6" = 1'-0"

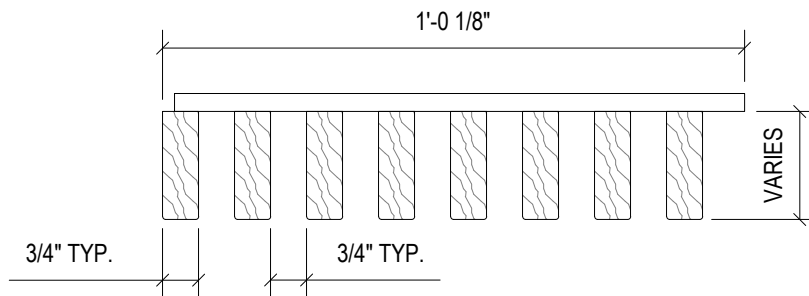

3/4" STAVE, 3/4" REVEAL - 8 STAVE PER FOOT

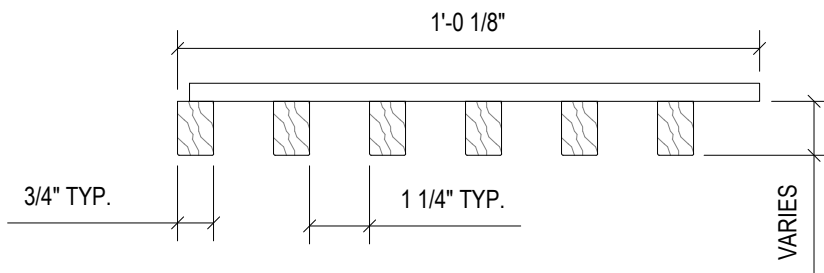

3/4" STAVE, 1 1/4" REVEAL - 6 STAVE PER FOOT

**2 COMMON GRILLE PANEL LAYOUTS**  
SCALE: 3" = 1'-0"



**acoustigreen**  
123 Columbia Court North Chaska, MN 55318 (888) 258 4637

COPYRIGHT ACOUSTIGREEN © 2015

DRAWING NAME:  
**GRILLE w/ BACKER SYSTEM COMMON PROFILES**

DRAFTED BY: YPN

LAST REVISED: 12/1/2015

SCALE: AS NOTED

DO NOT SCALE DRAWING. FIGURED DIMENSIONS ARE TO BE FOLLOWED. READ THIS DRAWING IN CONNECTION WITH GENERAL ARCHITECTURAL PLANS, STRUCTURAL PLANS, AND OTHER RELATED DRAWINGS. THESE DRAWINGS REPRESENT ACOUSTIGREEN'S UNDERSTANDING AND INTERPRETATION OF THE ARCHITECTURAL DRAWINGS AND HOW ACOUSTIGREEN PRODUCTS RELATE TO THE PROJECT.